



**CAR PARK "A"
(65 SPACES)
ENLARGEMENT**

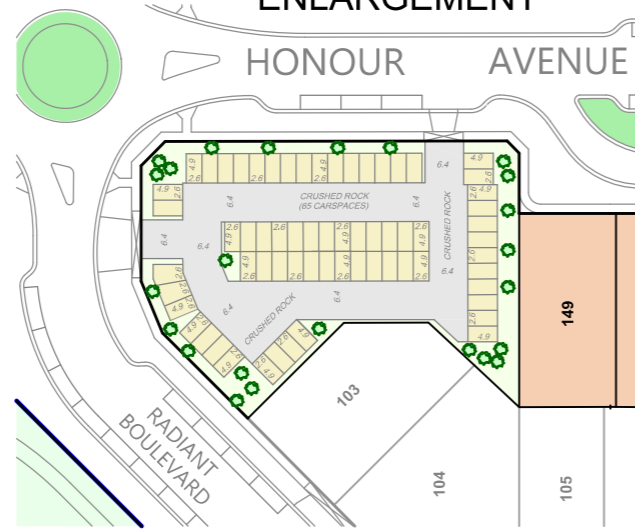

NOT TO SCALE

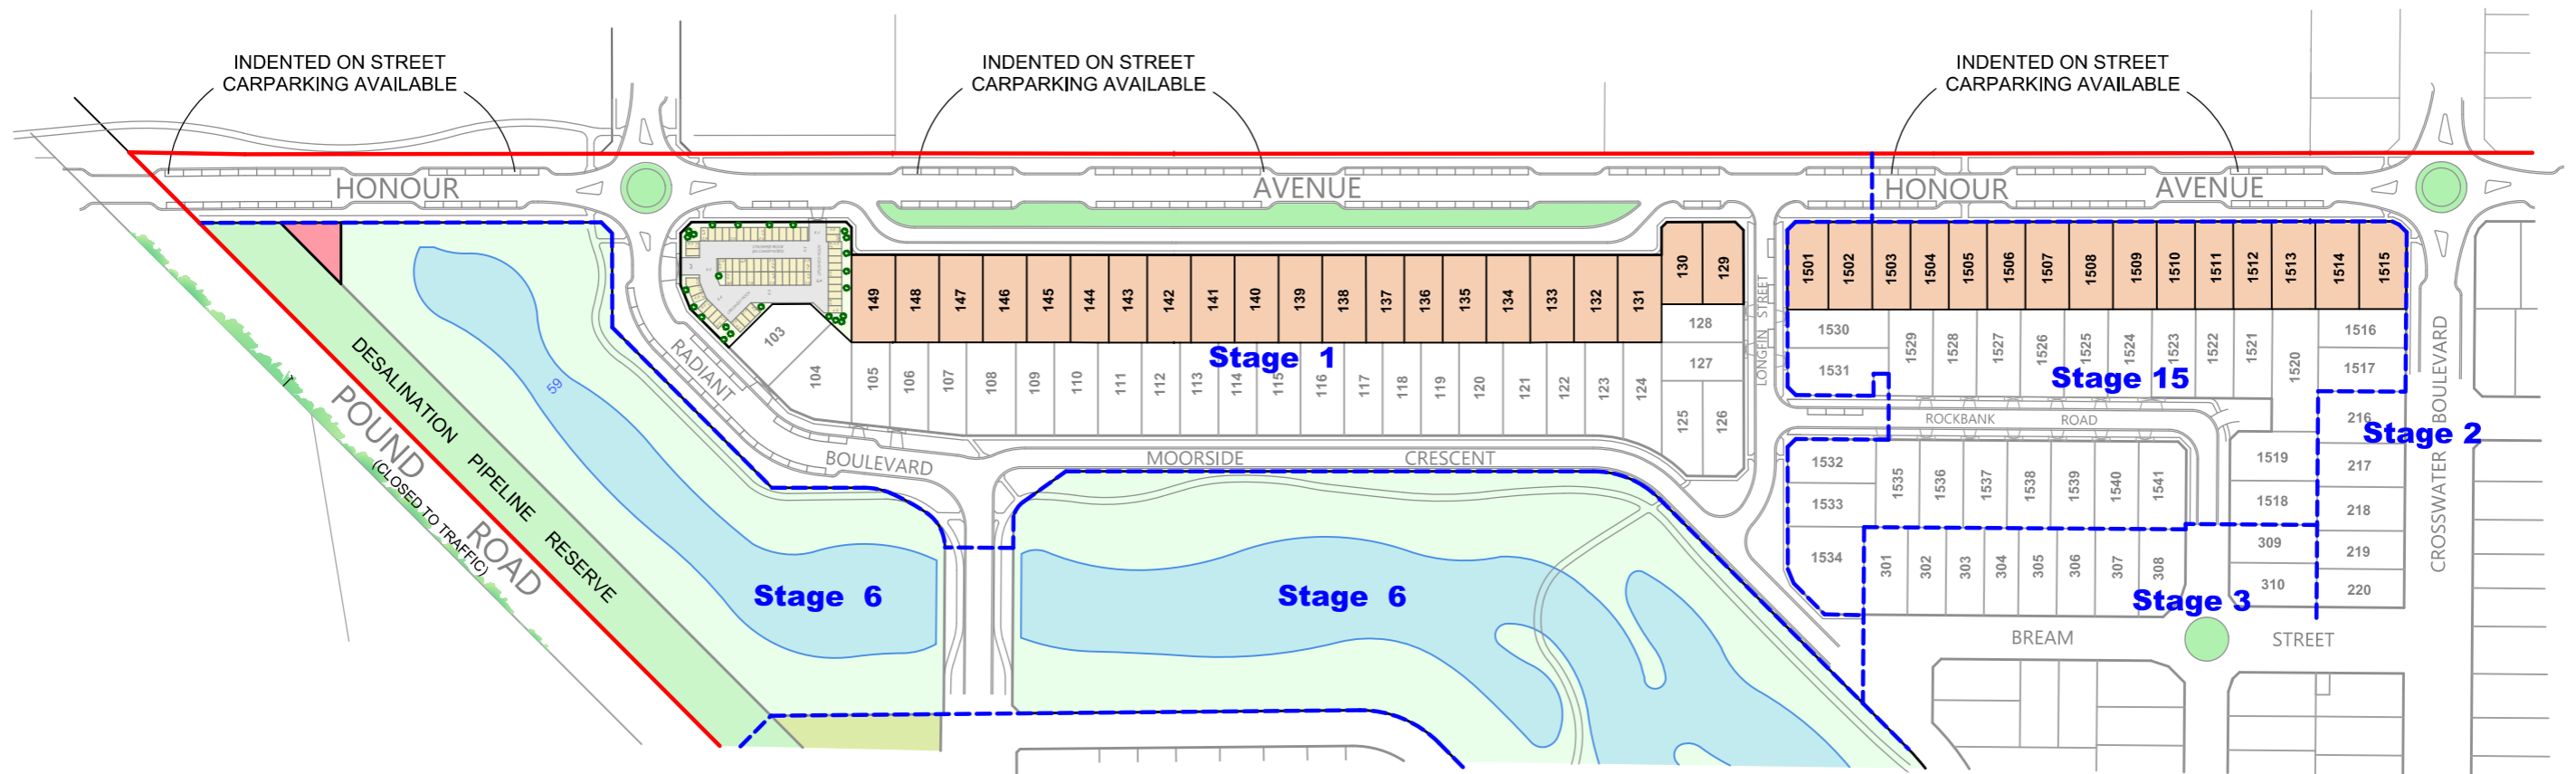

- PROPOSED LOCATION OF LAND SALES OFFICE
- DISPLAY HOMES (36)
- CAR PARKING SPACES (OFF STREET)

A total of 36 display homes are proposed for the display village. In accordance with Clause 52.06, 87 car parking spaces are required for the display village. A total of 55 off street spaces and 157 on street spaces have been provided.

