



# LEGEND

- PROPOSED DOUBLE RAIL FENCE
- PROPOSED SINGLE RAIL FENCE
- CONCRETE MOWING KERB
- BUILDING SETBACK EXTENT

2 LOT NUMBER

15.00 SPOT HEIGHT

PROPOSED TREE - 200L Eucalyptus gomphocephala 'Tuart'

PROPOSED TREE - 200L Eucalyptus sideroxylon 'Ironbark'

PROPOSED TREE - 200L Eucalyptus torquata

EXISTING TREES TO BE RETAINED TO BE CONFIRMED


RETAINED TREE

IRRIGATED SHRUB PLANTING 75mm 'ENVIRO MULCH'

IRRIGATED TURF 'KIKUYU'

PROPOSED DRIVEWAY LOCATION WITH MOUNTABLE KERB

CONCRETE FOOTPATH

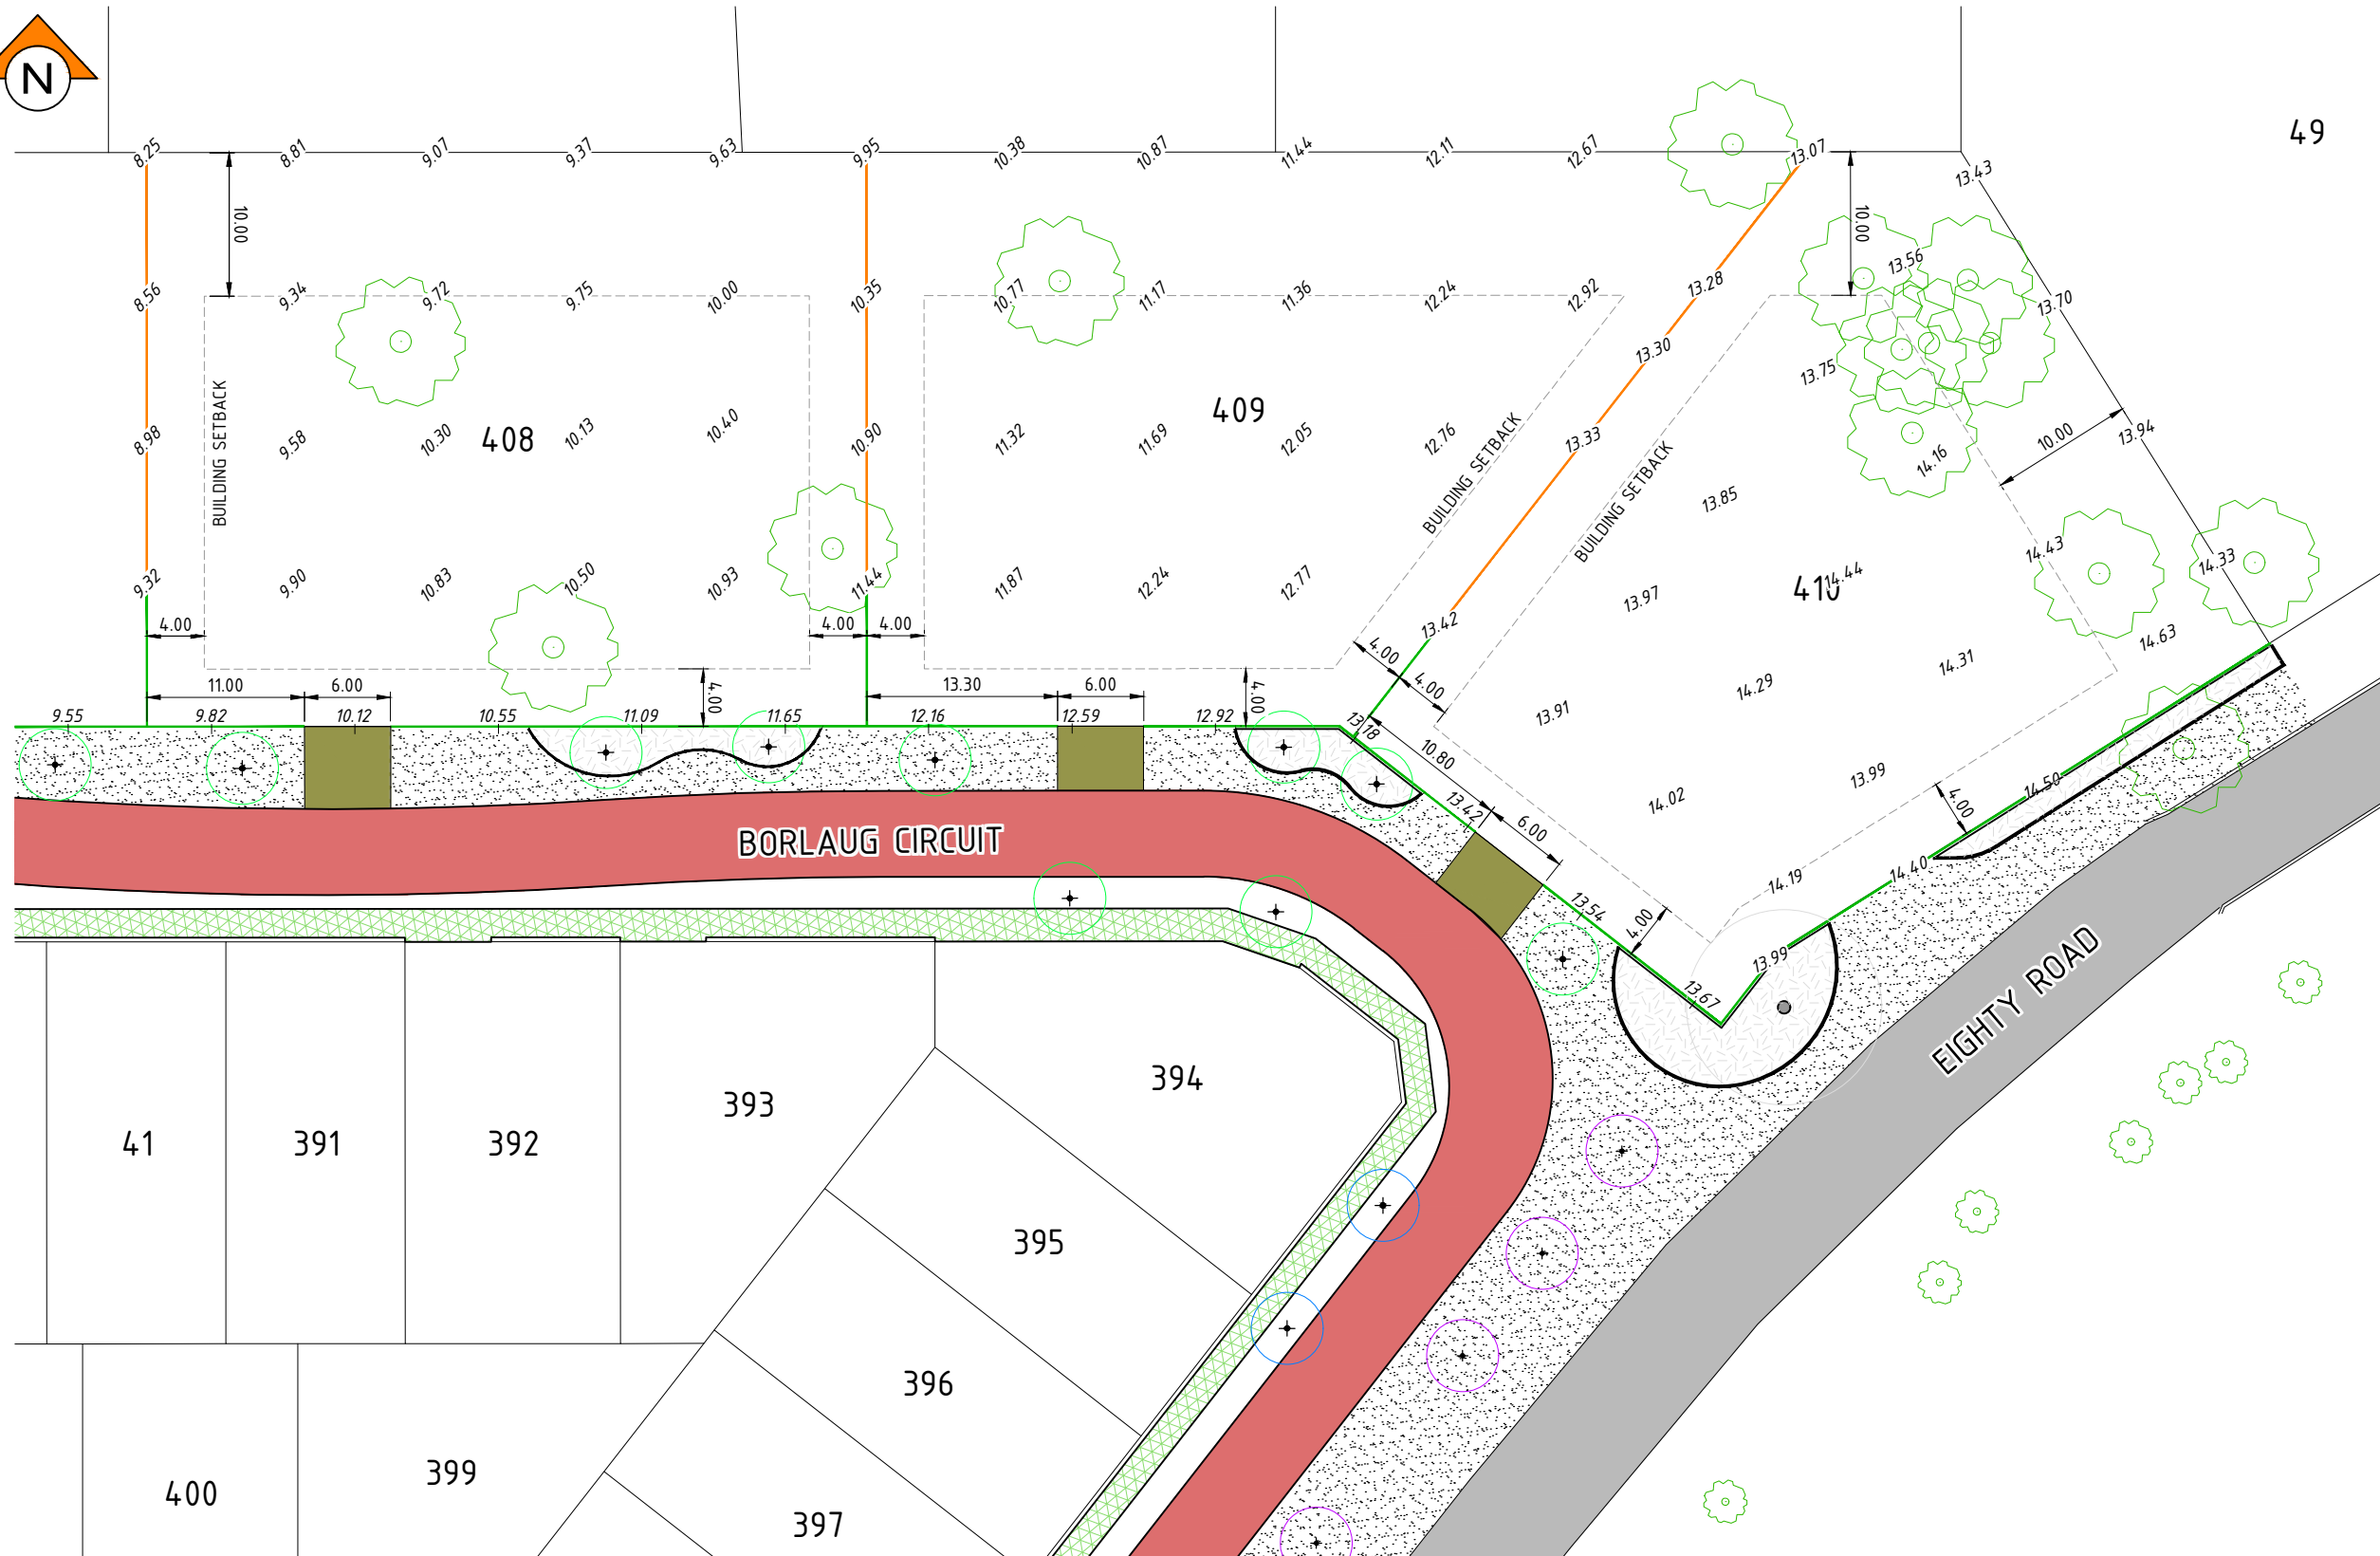

## STAGE 5 RURAL LIFESTYLE LOTS EARTHWORKS AND LANDSCAPE FINISHES

0 5 10 20 30m

SCALE 1:500 @ ORIGINAL SHEET SIZE A3

Plot Date: 26/02/24 - 13:10 Cad File: \\JDSI-SRV06\Projects\JDS14732\JDS14732.05 - Stage 5\Drawings\DWG\Sketches\JDS14732.05\_SK310\_A3.dwg

