


REFER ABOVE RIGHT FOR CONTINUATION

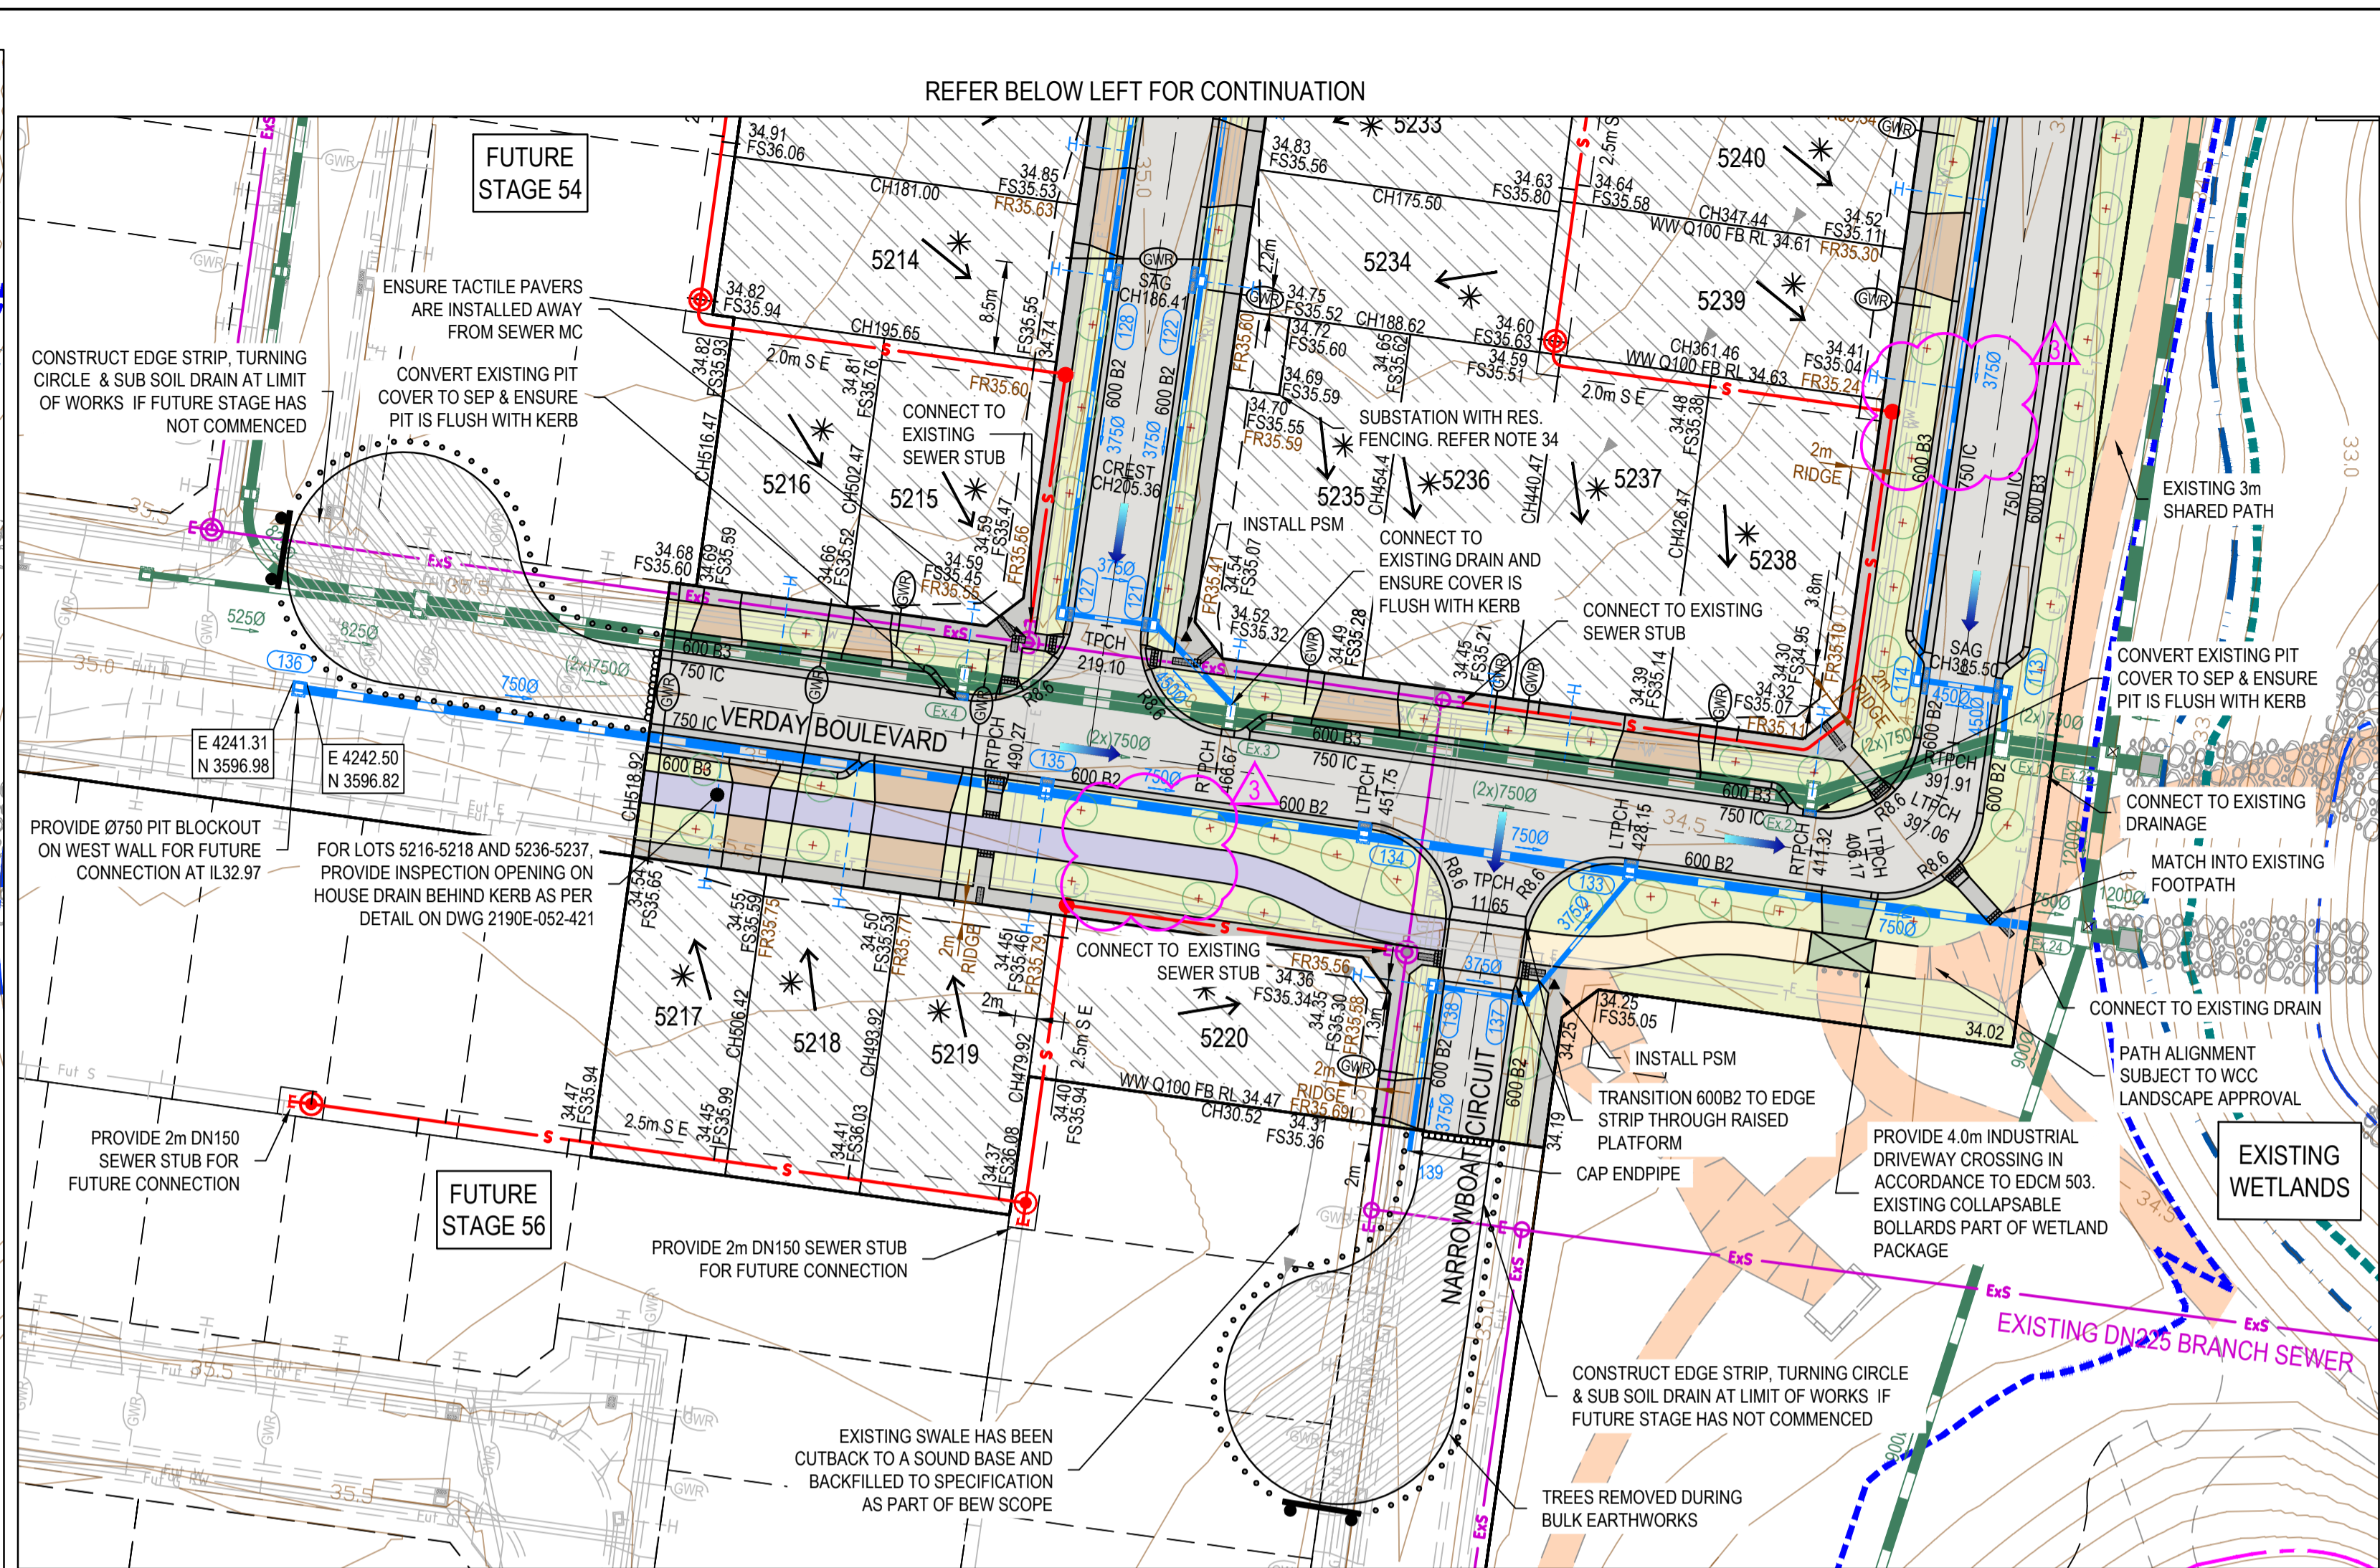

REFER BELOW LEFT FOR CONTINUATION

LEGEND - LAYOUT PLAN
ALL PROPOSED, FUTURE & EXISTING SERVICE LOCATIONS ARE SHOWN INDICATIVELY

	STORMWATER DRAIN, PIT & PROPERTY INLET
	MAIN DRAIN
	SWALE DRAIN
	SEWER & MAINTENANCE STRUCTURES
	HOUSE DRAIN
	ELECTRICITY (U.GROUND)
	ELECTRICITY (O.HEAD)
	GAS
	TELSTRA
	OPTIC FIBRE
	WATER
	RECYCLE WATER
	AG DRAIN
	SERVICE CONDUITS
	TACTILE PAVERS
	EXISTING STORMWATER DRAIN
	EXISTING MAIN DRAIN
	EXISTING SWALE DRAIN
	EXISTING SEWER & MAINTENANCE STRUCTURES
	EXISTING HOUSE DRAIN
	EXISTING ELECTRICITY (UNDER GROUND)
	EXISTING ELECTRICITY OVERHEAD
	EXISTING GAS
	EXISTING TELSTRA
	EXISTING OPTIC FIBRE
	EXISTING WATER
	EXISTING RECYCLED WATER

LEGEND - LAYOUT PLAN
ALL PROPOSED, FUTURE & EXISTING SERVICE LOCATIONS ARE SHOWN INDICATIVELY

	EXISTING AG DRAIN
	EXISTING SERVICE CONDUITS
	EXISTING TACTILE PAVERS
	FUTURE STORMWATER DRAIN
	FUTURE MAIN DRAIN
	FUTURE SWALE DRAIN
	FUTURE SEWER & MAINTENANCE STRUCTURES
	FUTURE HOUSE DRAIN
	FUTURE ELECTRICITY (UNDER GROUND)
	FUTURE ELECTRICITY OVERHEAD
	FUTURE GAS
	FUTURE TELSTRA
	FUTURE OPTIC FIBRE
	FUTURE WATER
	FUTURE RECYCLED WATER
	FUTURE AG DRAIN
	FUTURE SERVICE CONDUITS
	FUTURE TACTILE PAVERS
	ZERO LOT LINES
	EXISTING SURFACE LEVEL
	FINISHED BUILDING LINE LEVEL
	FINISHED RIDGE LINE LEVEL
	CHAINAGE
	TOP OF RETAINING WALL LEVEL
	BOTTOM OF RETAINING WALL LEVEL
	EXISTING RETAINING WALL
	RETAINING WALL
	FUTURE RETAINING WALL

LEGEND - LAYOUT PLAN
ALL PROPOSED, FUTURE & EXISTING SERVICE LOCATIONS ARE SHOWN INDICATIVELY

	STRUCTURAL FILL > 200mm DEEP
	EXISTING STRUCTURAL FILL > 200mm DEEP
	CUT > 200mm DEEP
	DIRECTION OF FALL
	OVERLAND FLOW
	GRADED IN DIRECTION OF FALL TO LEVEL INDICATED
	EDGE STRIP, SUBSOIL DRAIN, "NO ROAD" SIGN & BARRIER
	EXISTING TREE TO BE RETAINED
	EXISTING TREE TO BE REMOVED
	PROPOSED TREE LOCATION
	PERMANENT SURVEY MARK
	TEMPORARY BENCH MARK
	PROPOSED DRIVEWAY & FOOTPATH
	PROPOSED INDUSTRIAL DRIVEWAY
	PROPOSED SHARED FOOTPATH
	PROPOSED ROAD PAVING
	EXISTING ROAD PAVING
	EXISTING SHARED PATH
	PROPOSED BIKE PATH
	WERRIEBE RIVER Q100
	WATERWAY Q100

WARNING
BEWARE OF UNDERGROUND SERVICES
The locations of underground services are approximate only and their exact position should be proven on site. No guarantee is given that all existing services are shown. Locate all underground services before commencement of works.
DIAL 1100 BEFORE YOU DIG
www.1100.com.au

NOTE:

- LEVELS AND STRUCTURAL HATCHING DENOTED ON LOTS ARE DERIVED FROM THE 'NATURAL' SURFACE. CONTOURS SHOWN ON SHEET PLAN ARE FROM 'EXISTING SURFACE' IE: AFTER BULK EARTHWORKS.
- THE TREE LOCATIONS AND NUMBER OF TREES SHOWN ARE INDICATIVE ONLY AND WILL BE FINALISED AS PART OF THE LANDSCAPE PLANS


REV	DATE	AMENDMENT / REVISION DESCRIPTION	DRAFTER	DESIGNER	CHECKER	APPROVER
0	17.10.22	ISSUED FOR CONSTRUCTION	E.GLASSON	E.GLASSON	T.MOTET	P.SHELLIE
1	28.10.22	EXISTING STAGE 46 SEWER AND DRAIN SHOWN	E.GLASSON	E.GLASSON	N.FREEMAN	P.SHELLIE
2	10.01.23	AMENDED LOT FS LEVELS	M.MNGO	E.GLASSON	N.FREEMAN	P.SHELLIE
3	23.02.24	BUS STOP HARD STAND REMOVED AS PER DTP COMMENTS	E.GLASSON	E.GLASSON	N.FREEMAN	H.SADRI

Quality Management ISO 9001
OH&S Management AS/NZS 4801
Environmental Management ISO 14001

Global-Mark.com.au

ISSUED FOR CONSTRUCTION

PLAN OF SUB. NO. 902488M
PERMIT REF. NO. WYP11051/18

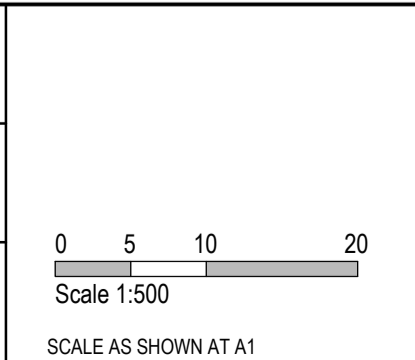

SMEC
Member of the Surlana Jurong Group
ABN 47 065 475 149
Collins Square, Tower 4, Level 20, 727 Collins St
Melbourne, VIC 3008
Ph 03 9514 1500

FRASERS PROPERTY

The Grove West - Stage 52
Wyndham City Council
Road and Drainage
Layout Plan

MELWAYS REF: 234 E9
PROJECT / DRAWING No: 2190E-052-111
SHEET No: 02 of 17
REVISION: 3